



The Business Class.




C Scheme, JAIPUR

Your Gateway to Success
in Jaipur's Vibrant
Commercial Core!

C
SCHEME
JAIPUR

Impeccable Composition

The beautiful city Jaipur, has always been admired as an epitome of royalty with a tint of modernity. The cherry on the top to its richness is the ravishing outlook of Jewel Tower with the submerge of magnificent sleekness of convergent spaces. Donning Jaipur's C-Scheme with the modern architecture, Jewel Tower stands apart from the mainstream

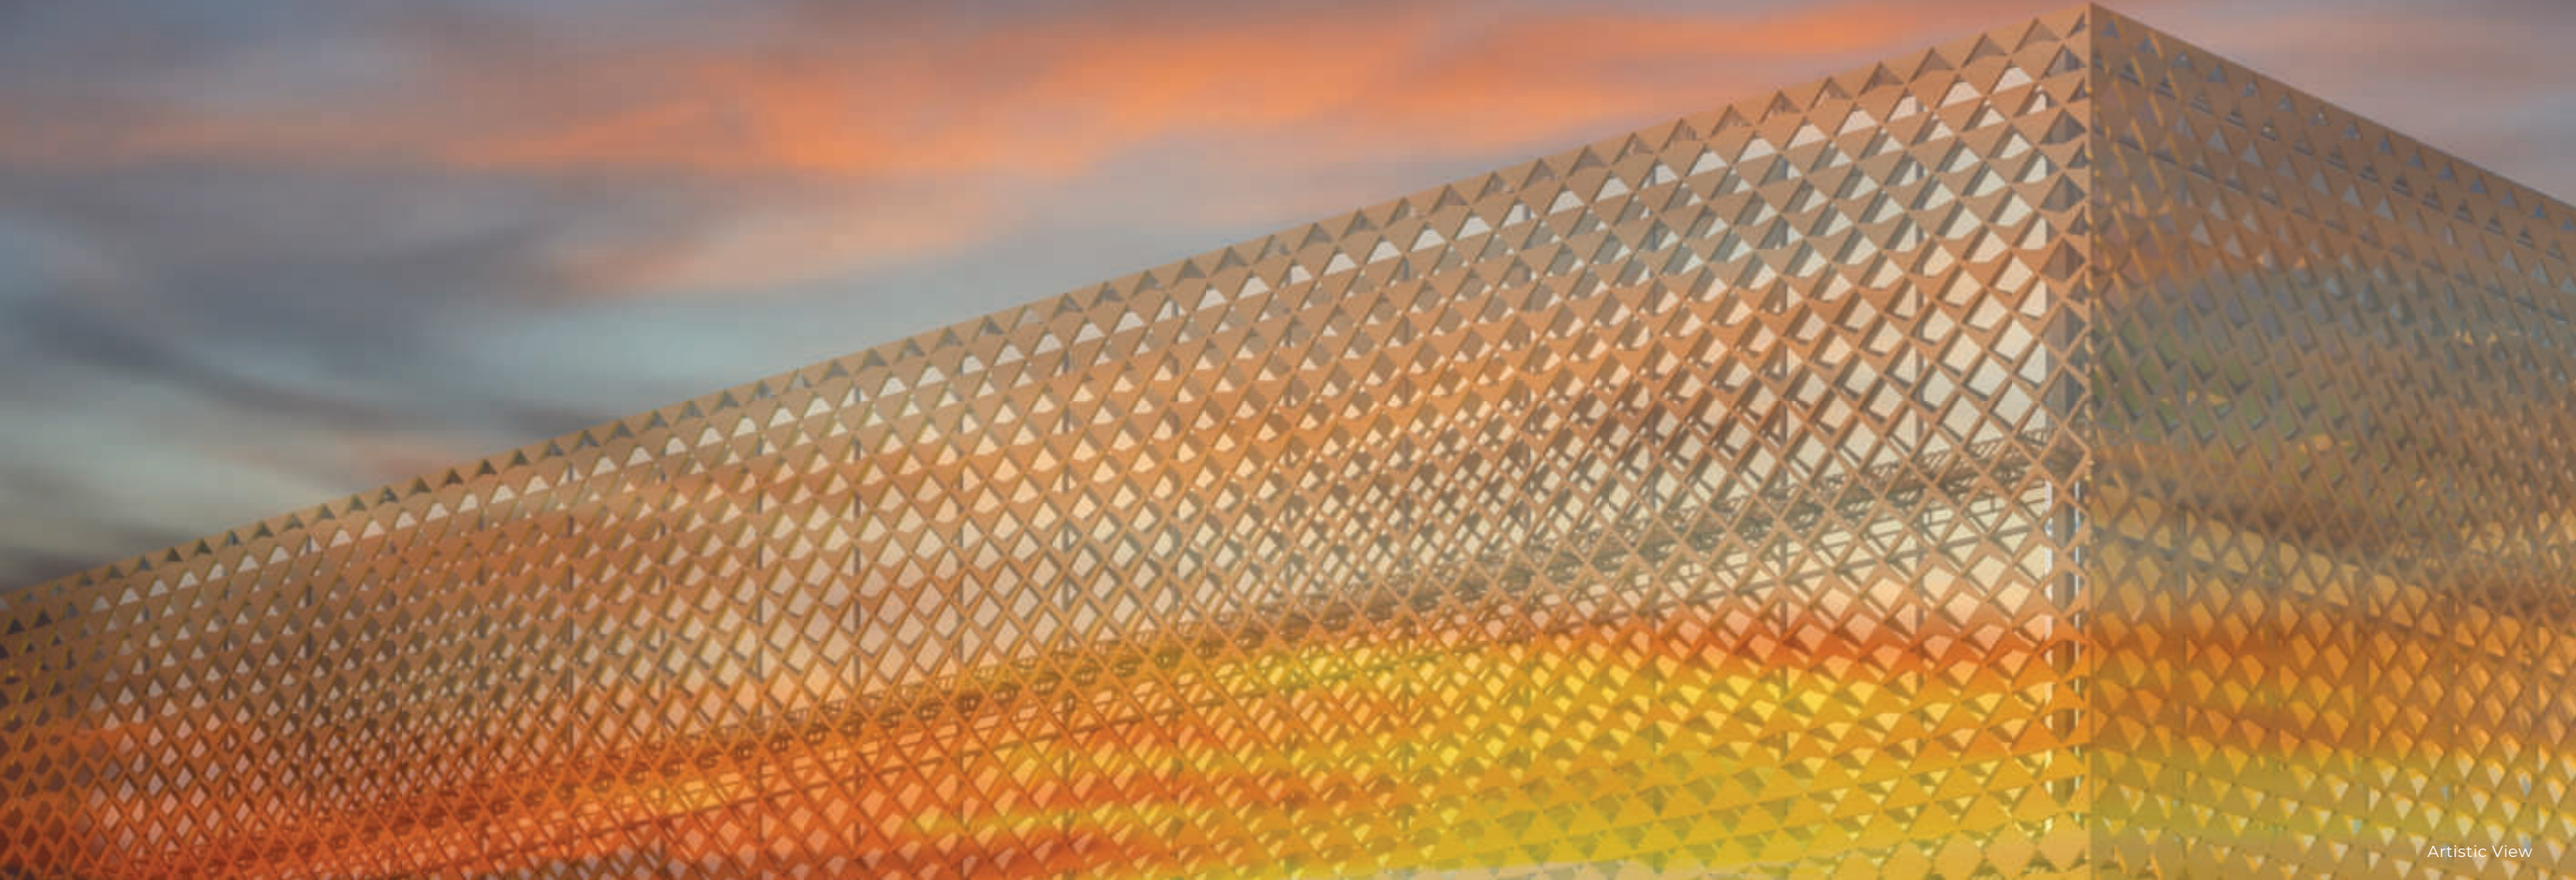



Architectural Marvel By Champions!

Designed an illustrious masterpiece under the finest expertise with a modern layout. A structural masterstroke eminently located on a distinctive address amidst Jaipur's C-Scheme. Efficiency in Grace!

A proven space to enforce your persona in grandeur!

The arrival of Jewel Tower in
C Scheme, Jaipur, heralds a
moment of grandeur and
good fortune.



Retail Bliss in a Tranquil
Oasis of Lush Green Landscapes.



A Paragon for Real





Sip, Savor,
Spark Inspiration.

Iconic Facade, Endless Impressions

Step into a realm where the pulse of triumph animates each venture, carving pathways to eminence, and weaving legacies that surpass time itself.



Summit of flavors,
where high
spirits gathers.



Spirit of success

Here, success isn't just an achievement; it's a way of being, a mindset that fuels every aspiration and every milestone. Welcome to a realm where the spirit of success breathes life into every endeavor, forging pathways toward greatness, and crafting legacies that transcend.



Culinary Heights, Spirited Delights

A tamed facade that provides a wider view to the city's skyline. A prominent feeling of being at the top of the world. Relish in the open-terrace dine-in space and encounter breath-taking state lines



—
A City of legacies



Artistic View

Welcome to a city of legacies, where the echoes of history dance with the rhythm of modernity. Embrace a city where every corner holds a story, and every step writes a new chapter in the saga of enduring legacies.



**Inspiring Spaces,
Modern Faces**

Behold inspiring spaces, where modernity meets artistry in the sharp contours and sleek lines of our facade. A testament to innovation, each angle embodies the essence of contemporary design, inviting admiration and setting a new standard for architectural brilliance.

AN ARCHITECTURAL
MARVEL WHICH IS FULLY
QUADRANT FOR THE
'SUN' LOVERS AND
SOMEONE
HIGH-ON-LIGHT. A SPACE
THAT EMBRACES
SUNLIGHT FROM ALL
SIDES THROUGHOUT THE
DAY.

THE ELITENESS OF THE
OFFICE SPACE
MEASURES THE
PREMIUMNESS OF A
CLASS-LEADING A
CORPORATE SECTION. A
PLACE THAT DEFINES A
STATUS MATCHING THE
WORLD'S GRANDEUR.



Summit of High Spirits

Jewel Tower: a symphony of past triumphs and future possibilities. Every street corner, every monument, whispers tales of resilience, creativity, and bold ambitions. It's a living testament to the pioneers who shaped its foundation and the visionaries who continue to carve new paths.

Opulence in Conference

The epitome of refined sophistication, where every detail is meticulously crafted to elevate the art of business gatherings. Within these walls, luxury meets functionality, boasting state-of-the-art technology harmonized with lavish aesthetics.

Opulence in Conference isn't merely a room, it's a stage where success meets sophistication, igniting conversations that pave the way for groundbreaking achievements.



Refined Restful Space

This enclave of luxury seamlessly blends lavish comfort with timeless design, offering a haven for relaxation and contemplation. Immerse yourself in an atmosphere meticulously curated for serenity, where every detail whispers elegance and every moment promises rejuvenation.




Fuel Your Zen Here!

Aesthetically designed cafeterias to calm the zen and rejuvenate in between the corporate hustles. A go-to quick chill-out spot for the power breaks.




Office spaces adorned in style efficiency redefined!



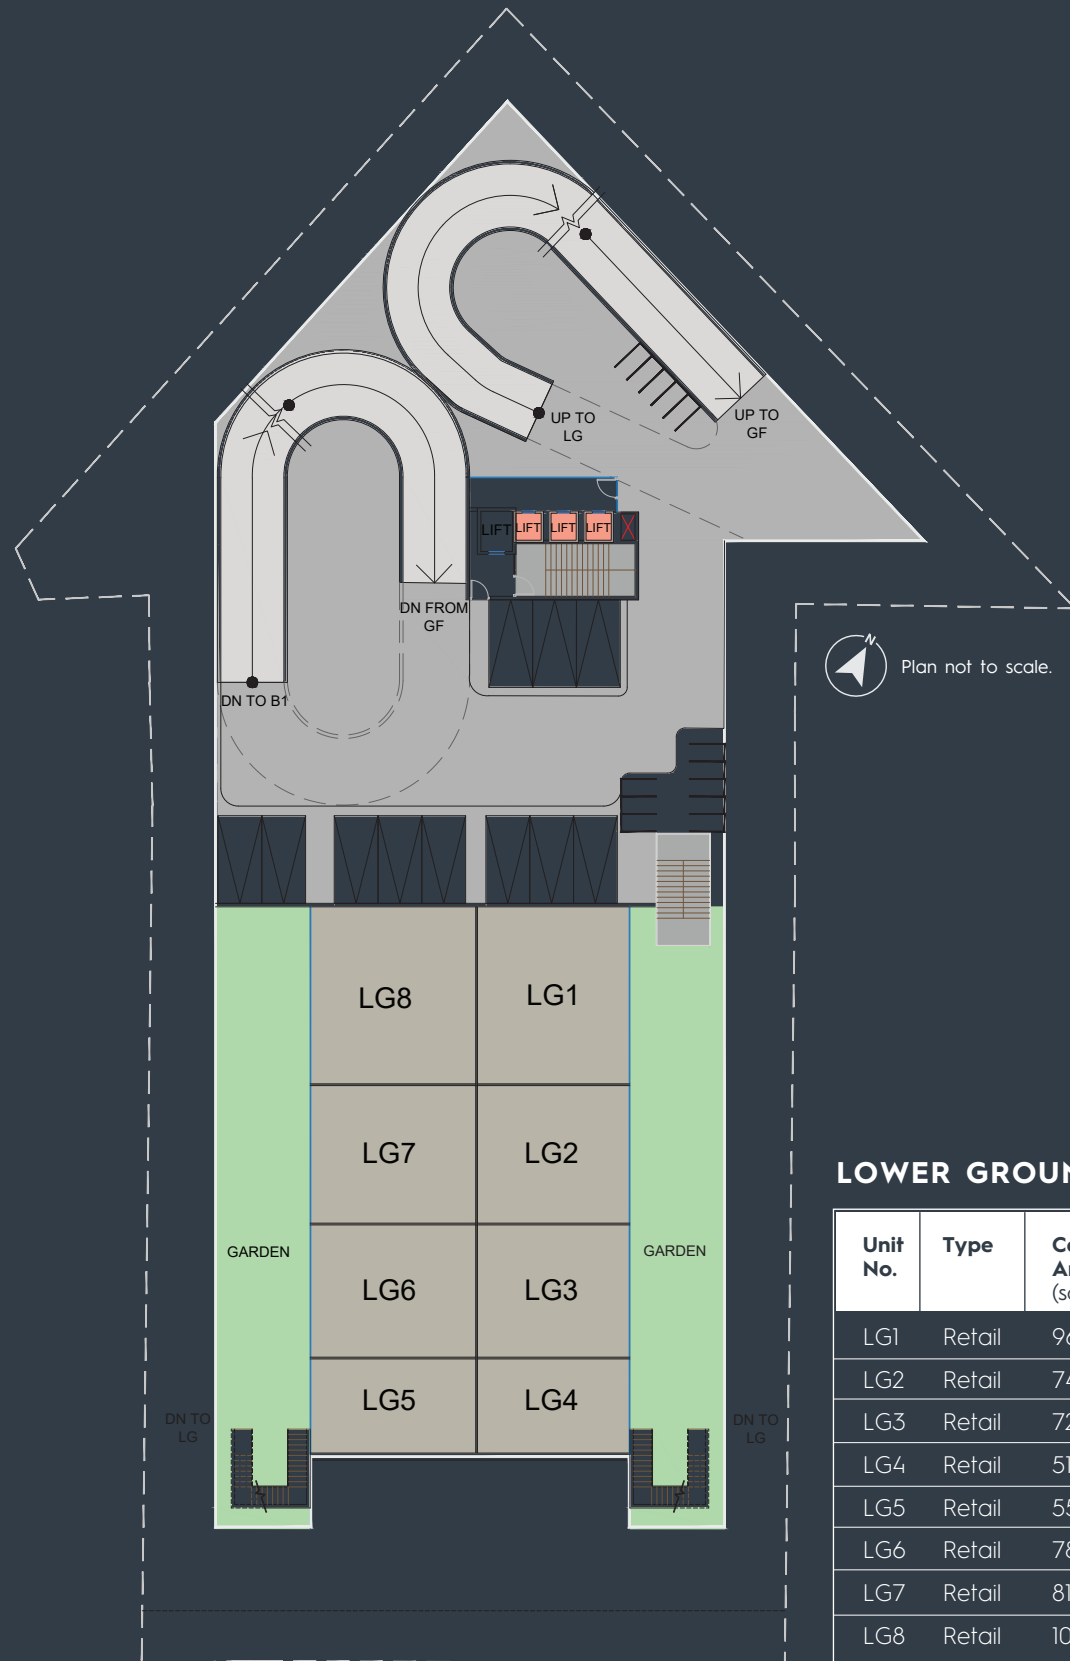


LOWER GROUND FLOOR

Unit No.	Type	Carpet Area (sq.ft.)	Saleable Area (sq.ft.)
LG1	Retail	966	1304
LG2	Retail	749	1011
LG3	Retail	721	973
LG4	Retail	511	690
LG5	Retail	554	748
LG6	Retail	782	1056
LG7	Retail	813	1098
LG8	Retail	1038	1401

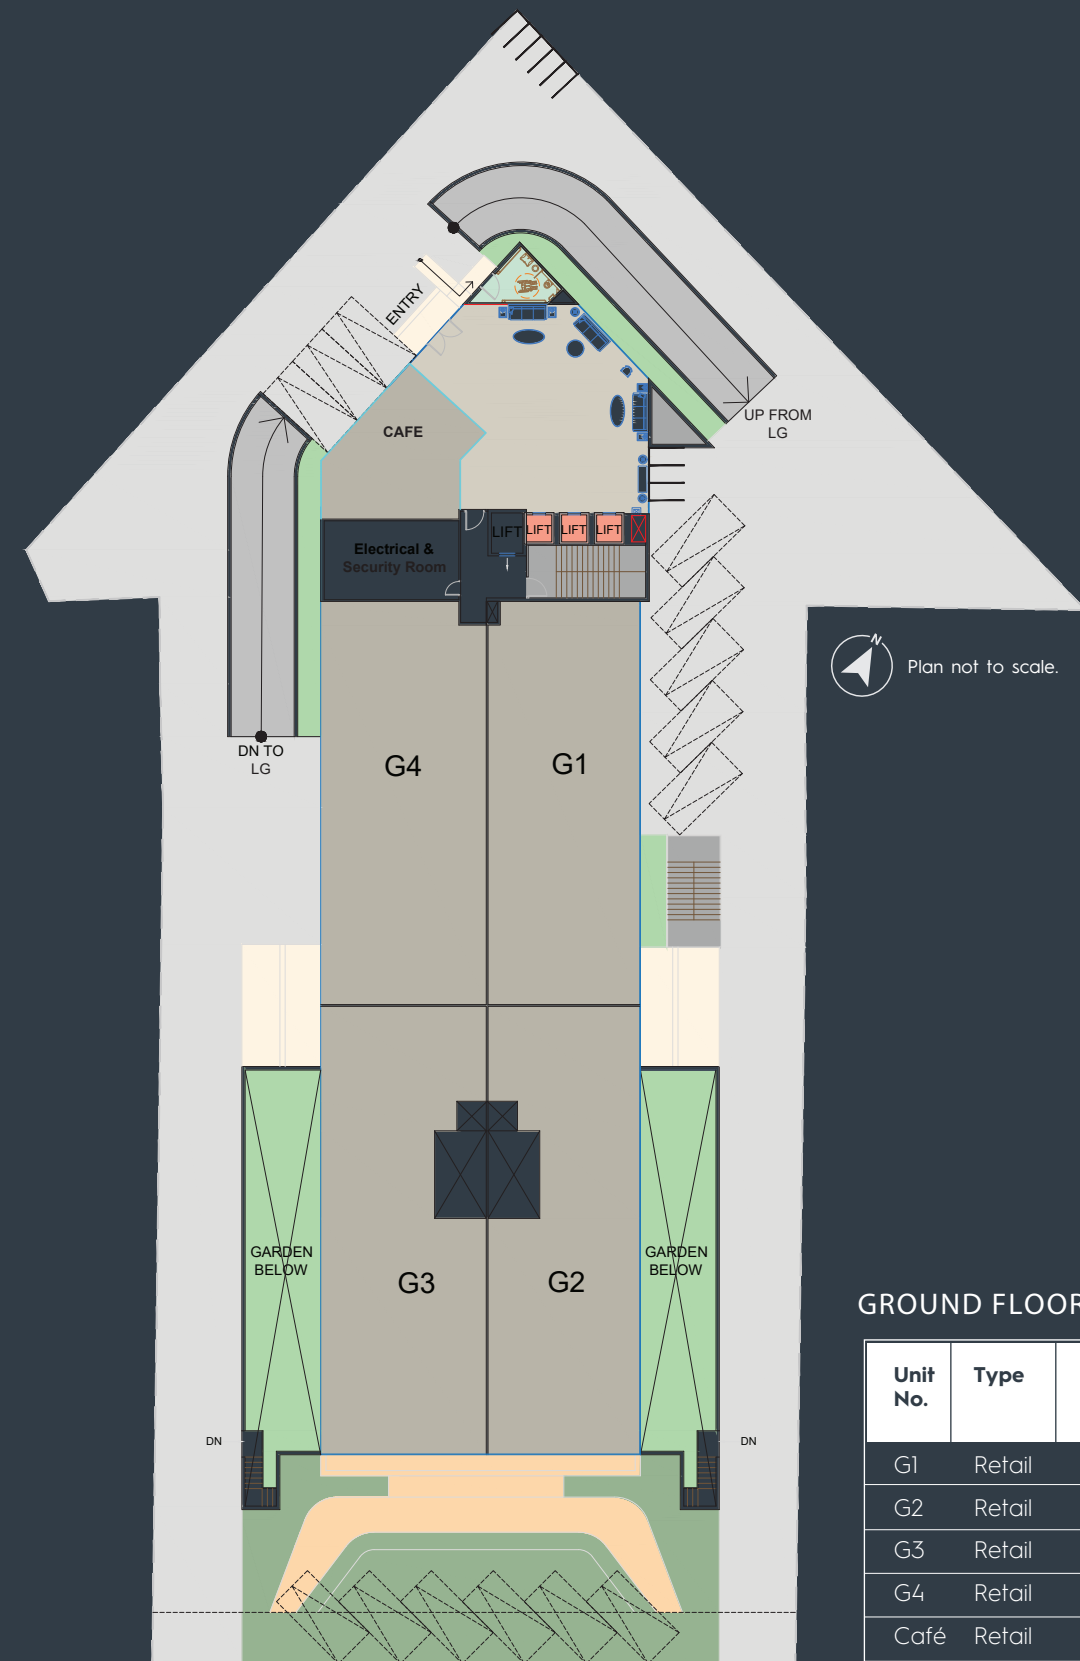


GROUND FLOOR

Unit No.	Type	Carpet Area (sq.ft.)	Saleable Area (sq.ft.)
G1	Retail	2160	2916
G2	Retail	2415	3260
G3	Retail	2622	3540
G4	Retail	2339	3158
Café	Retail	594	802

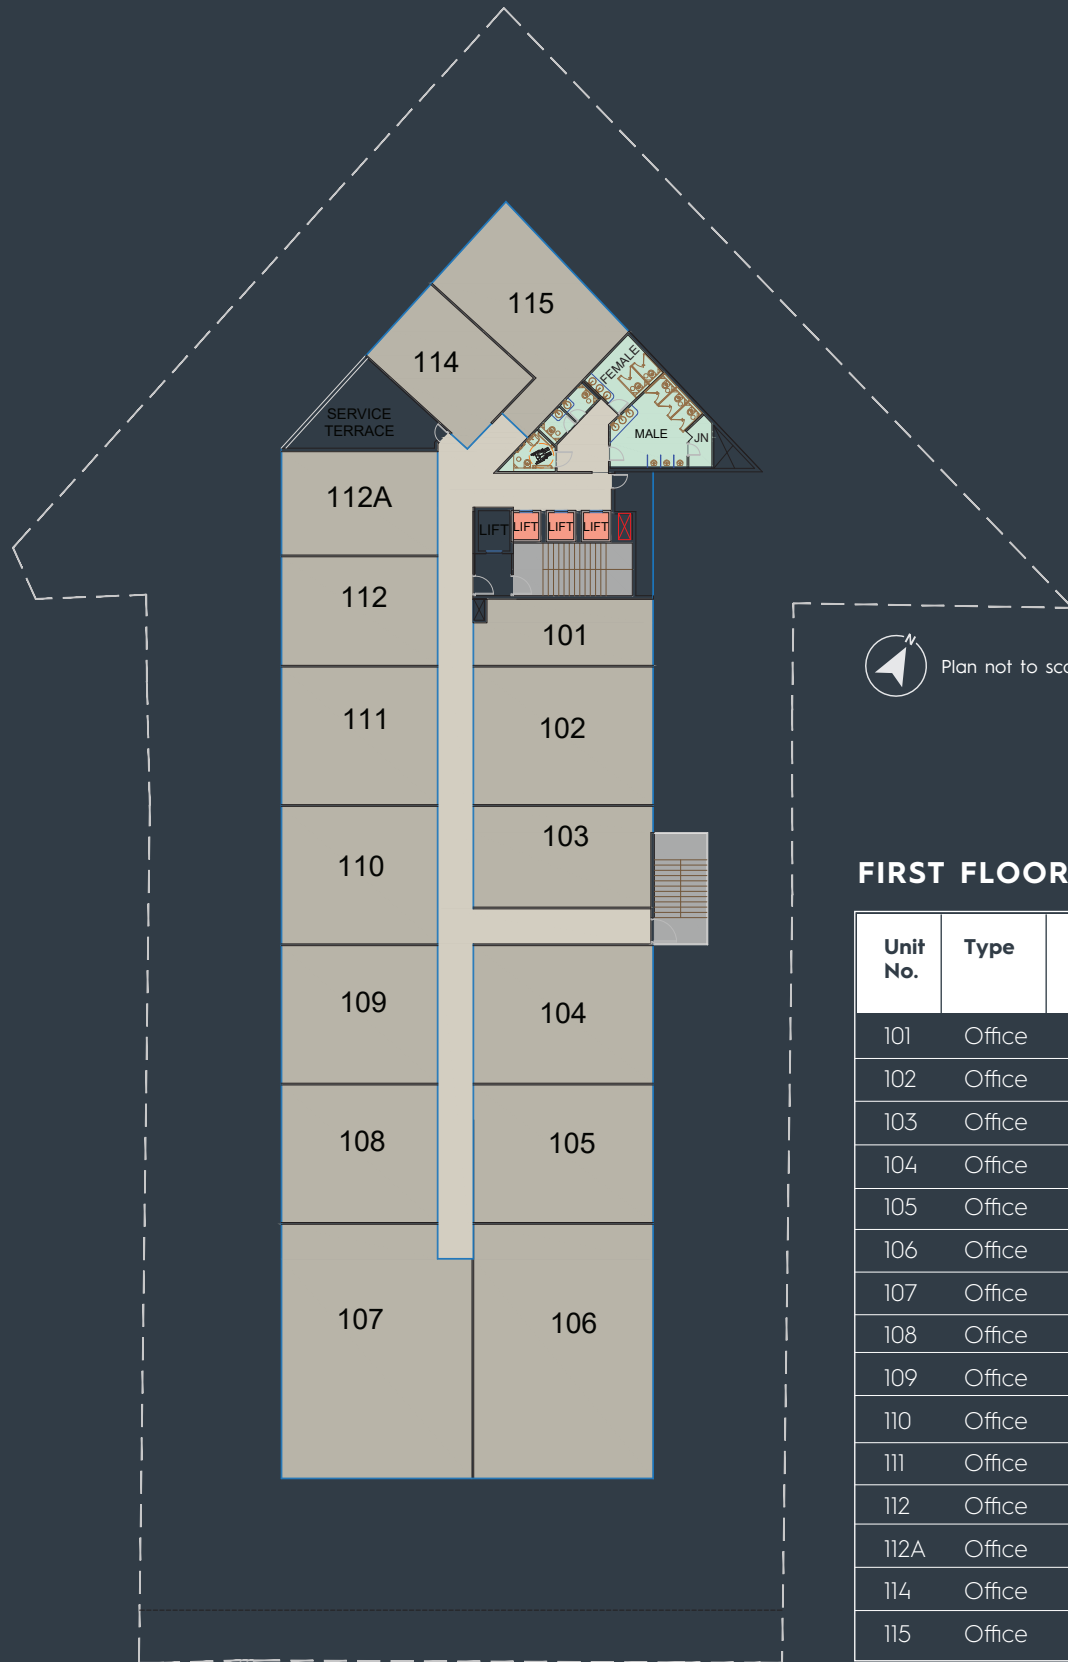

FIRST FLOOR

Unit No.	Type	Carpet Area (sq.ft.)	Saleable Area (sq.ft.)
101	Office	412	556
102	Office	881	1189
103	Office	648	875
104	Office	881	1189
105	Office	881	1189
106	Office	1615	2180
107	Office	1674	2260
108	Office	766	1034
109	Office	766	1034
110	Office	766	1034
111	Office	766	1034
112	Office	606	818
112A	Office	592	799
114	Office	479	647
115	Office	718	969

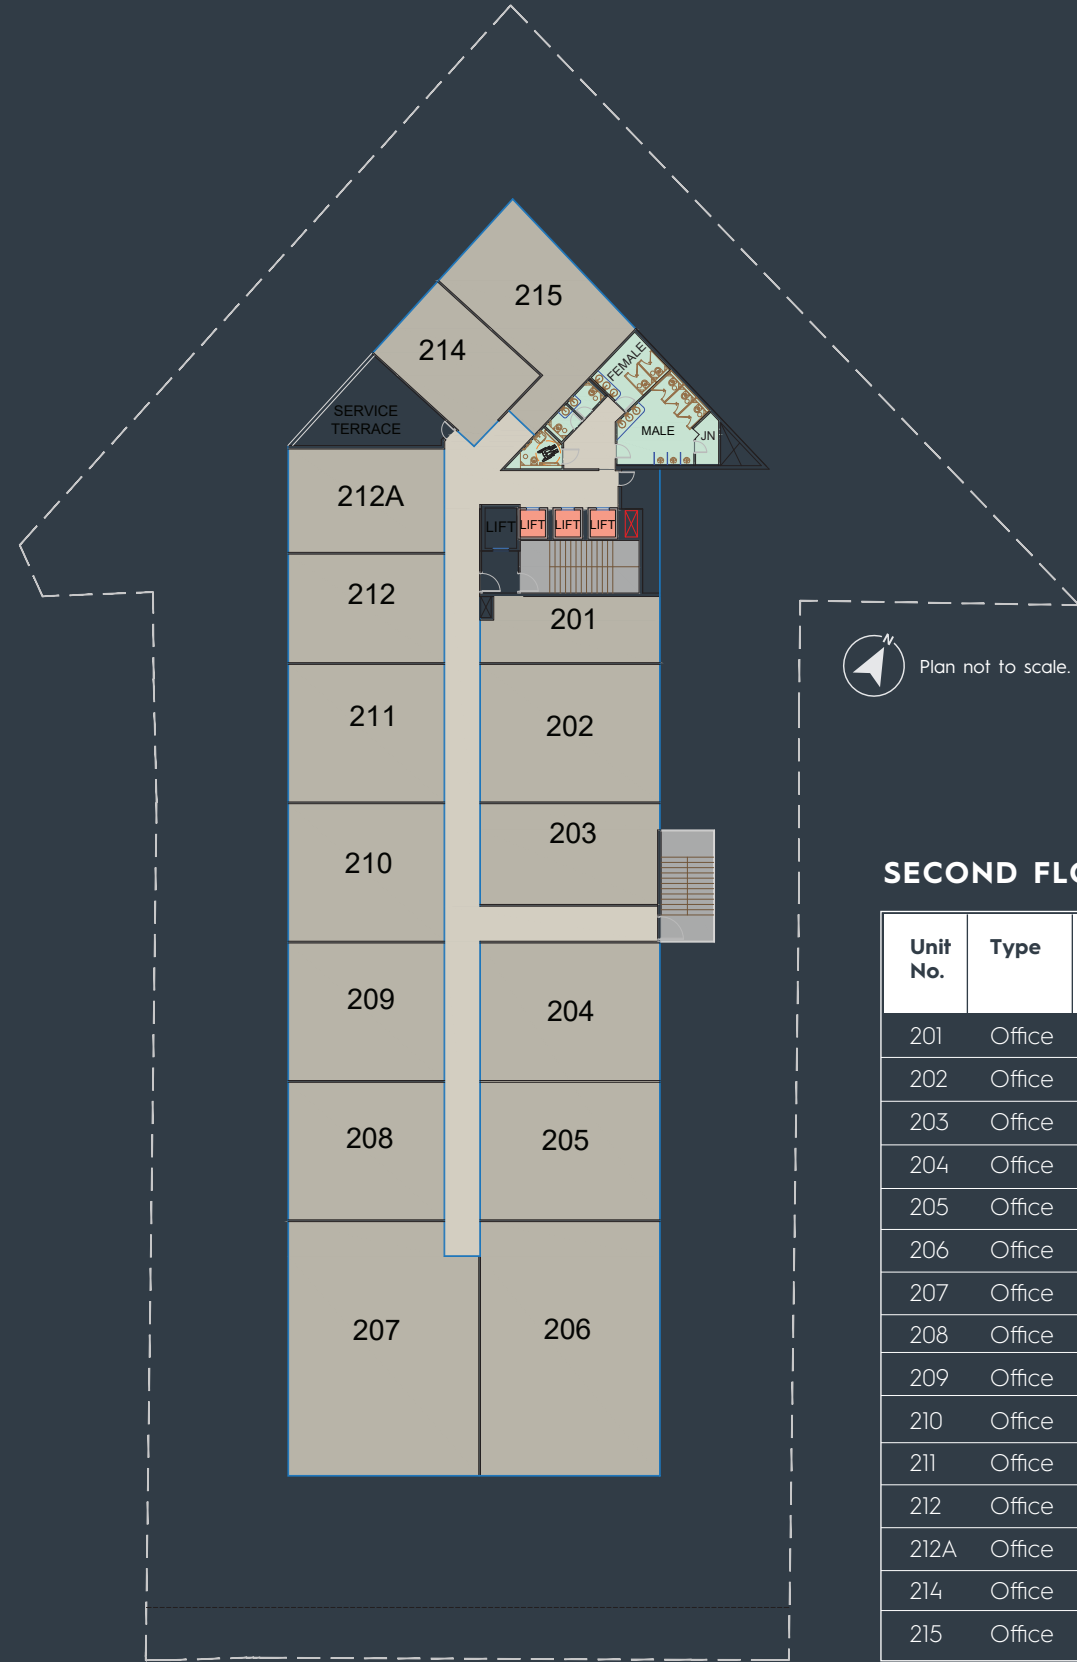

SECOND FLOOR


Unit No.	Type	Carpet Area (sq.ft.)	Saleable Area (sq.ft.)
201	Office	412	556
202	Office	881	1189
203	Office	648	875
204	Office	881	1189
205	Office	881	1189
206	Office	1615	2180
207	Office	1674	2260
208	Office	766	1034
209	Office	766	1034
210	Office	766	1034
211	Office	766	1034
212	Office	606	818
212A	Office	592	799
214	Office	479	647
215	Office	718	969



Plan not to scale.

THIRD FLOOR


Unit No.	Type	Carpet Area (sq.ft.)	Saleable Area (sq.ft.)
301	Office	412	556
302	Office	881	1189
303	Office	648	875
304	Office	881	1189
305	Office	881	1189
306	Office	1615	2180
307	Office	1674	2260
308	Office	766	1034
309	Office	766	1034
310	Office	766	1034
311	Office	766	1034
312	Office	606	818
312A	Office	592	799
314	Office	479	647
315	Office	718	969

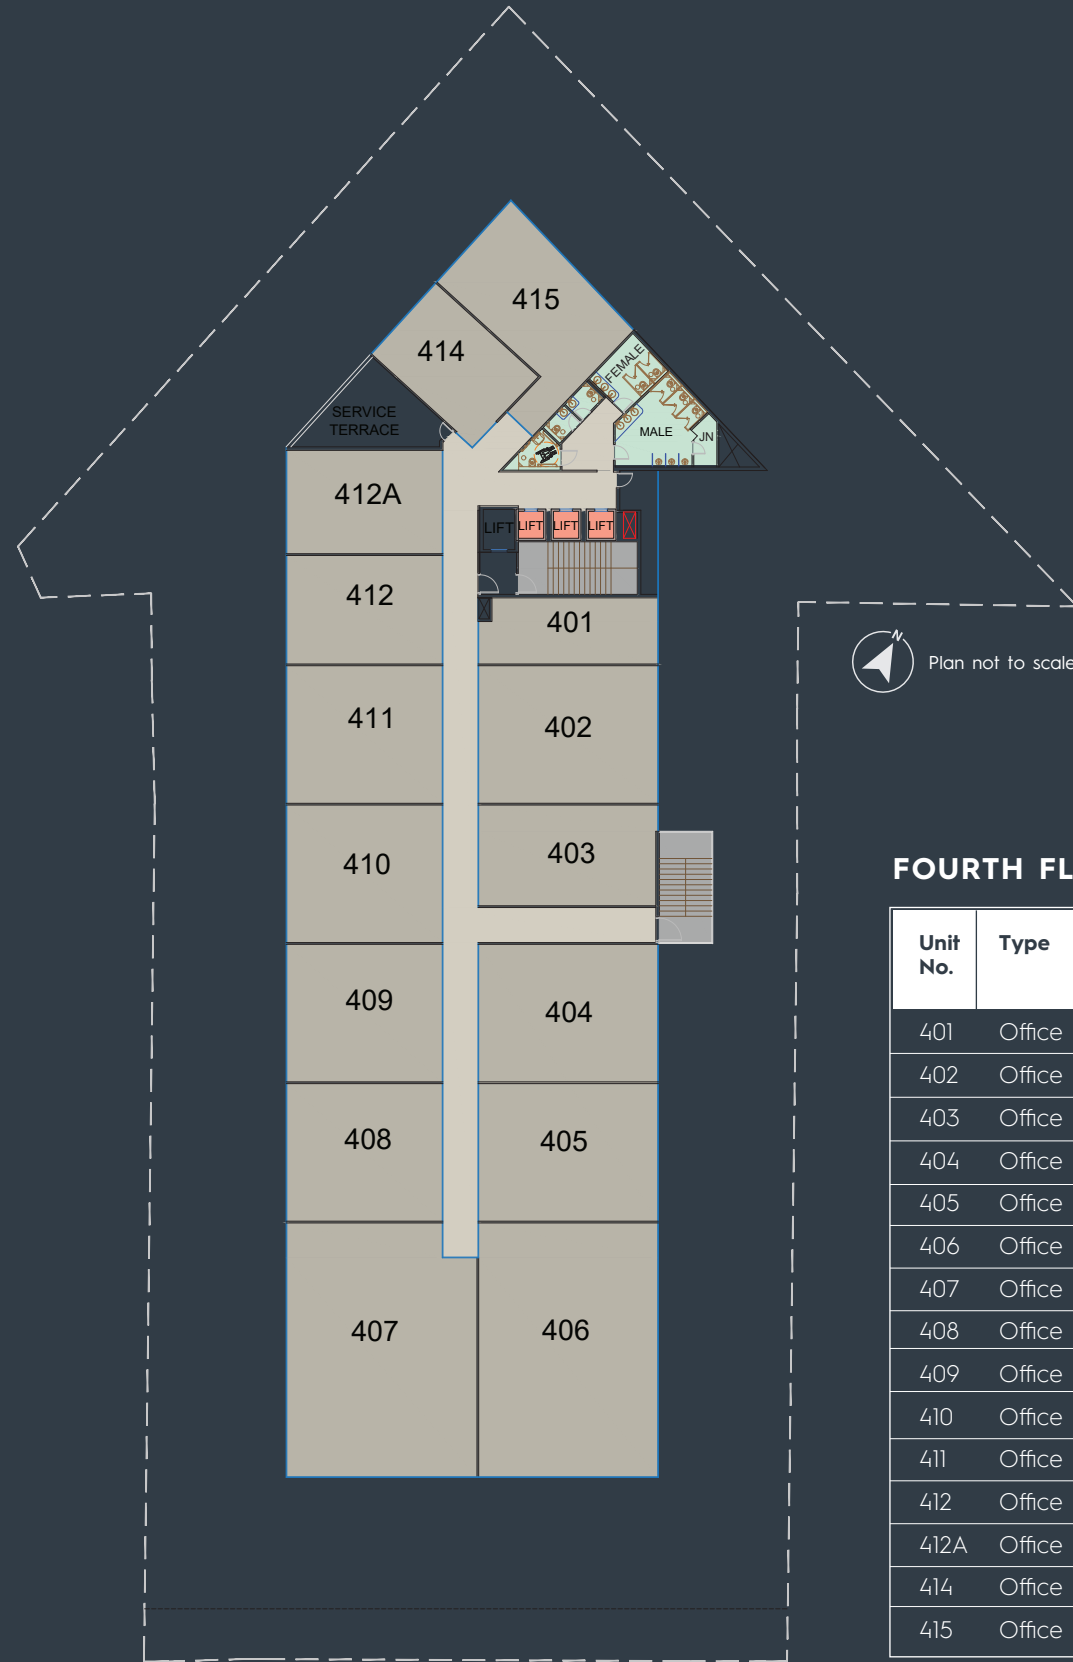

Plan not to scale.

FOURTH FLOOR

Unit No.	Type	Carpet Area (sq.ft.)	Saleable Area (sq.ft.)
401	Office	412	556
402	Office	881	1189
403	Office	648	875
404	Office	881	1189
405	Office	881	1189
406	Office	1615	2180
407	Office	1674	2260
408	Office	766	1034
409	Office	766	1034
410	Office	766	1034
411	Office	766	1034
412	Office	606	818
412A	Office	592	799
414	Office	479	647
415	Office	718	969

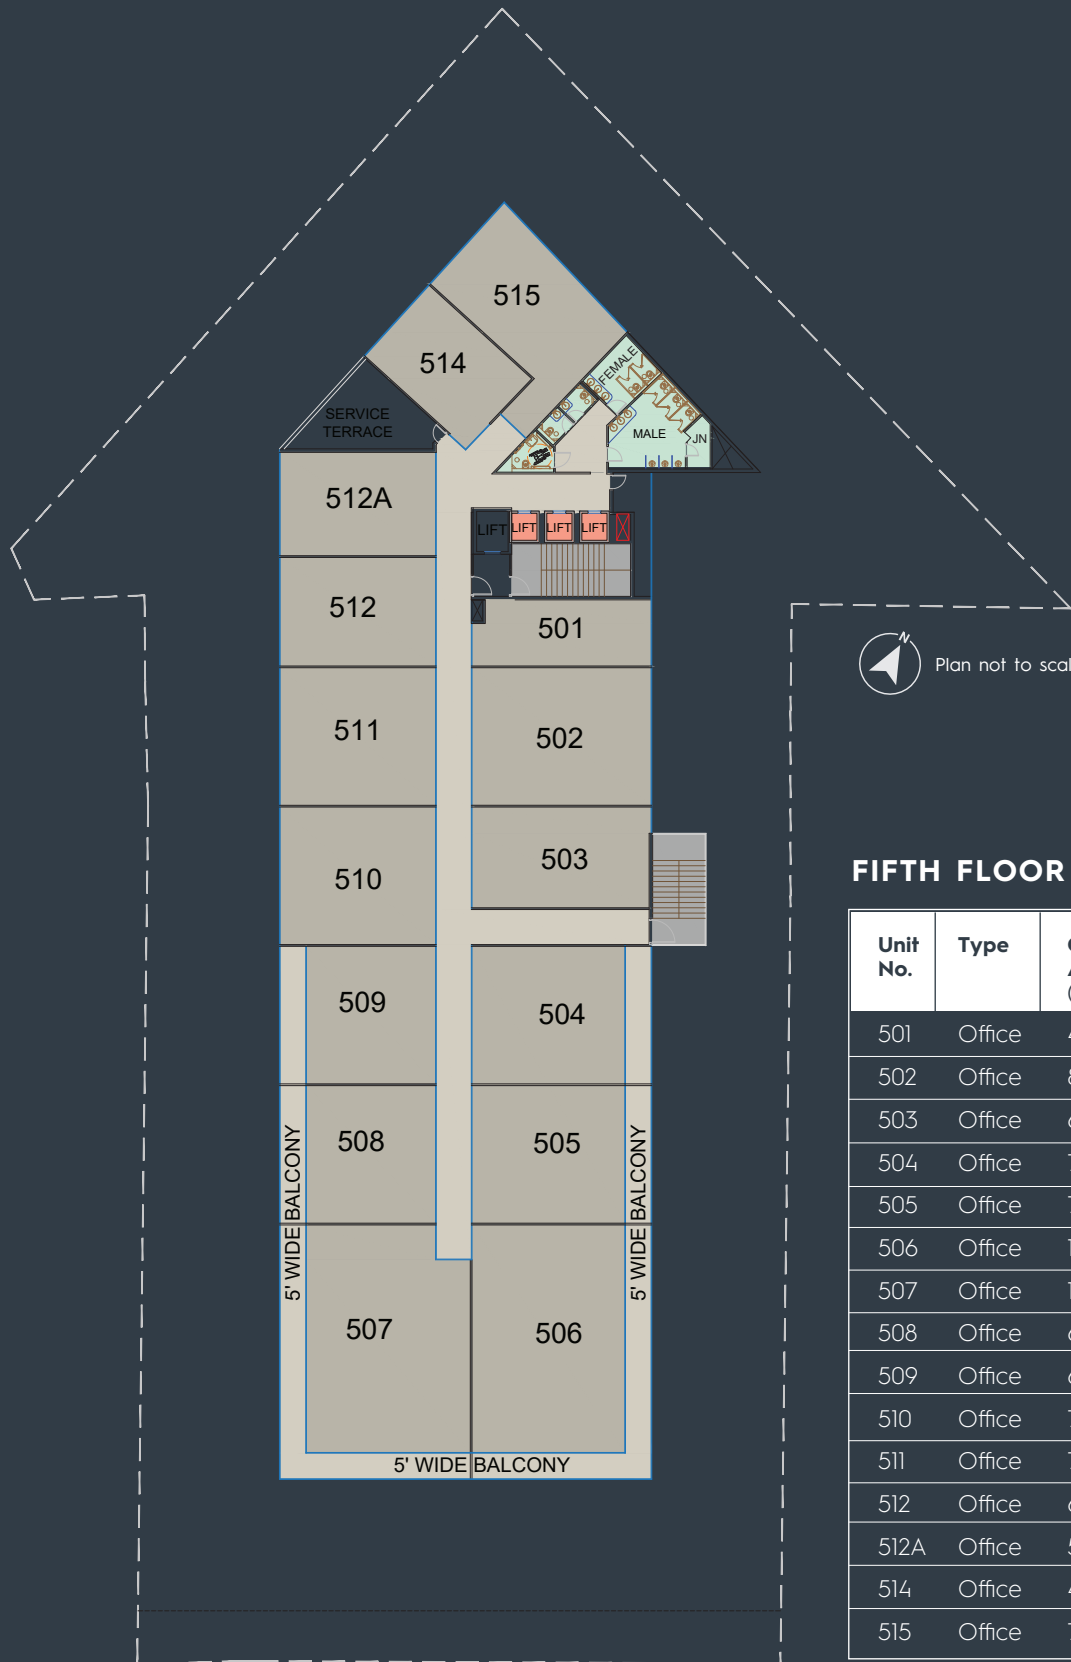


FIFTH FLOOR

Unit No.	Type	Carpet Area (sq.ft.)	Saleable Area (sq.ft.)
501	Office	412	556
502	Office	881	1189
503	Office	648	875
504	Office	753	1017
505	Office	753	1017
506	Office	1239	1673
507	Office	1286	1736
508	Office	638	861
509	Office	638	861
510	Office	766	1034
511	Office	766	1034
512	Office	606	818
512A	Office	592	799
514	Office	479	647
515	Office	718	969



SIXTH FLOOR

Unit No.	Type	Carpet Area (sq.ft.)	Saleable Area (sq.ft.)
601	Office	412	556
602	Office	881	1189
603	Office	648	875
604	Office	881	1189
605	Office	881	1189
606	Office	1615	2180
607	Office	1674	2260
608	Office	766	1034
609	Office	766	1034
610	Office	766	1034
611	Office	766	1034
612	Office	606	818
612A	Office	592	799
614	Office	479	647
615	Office	718	969

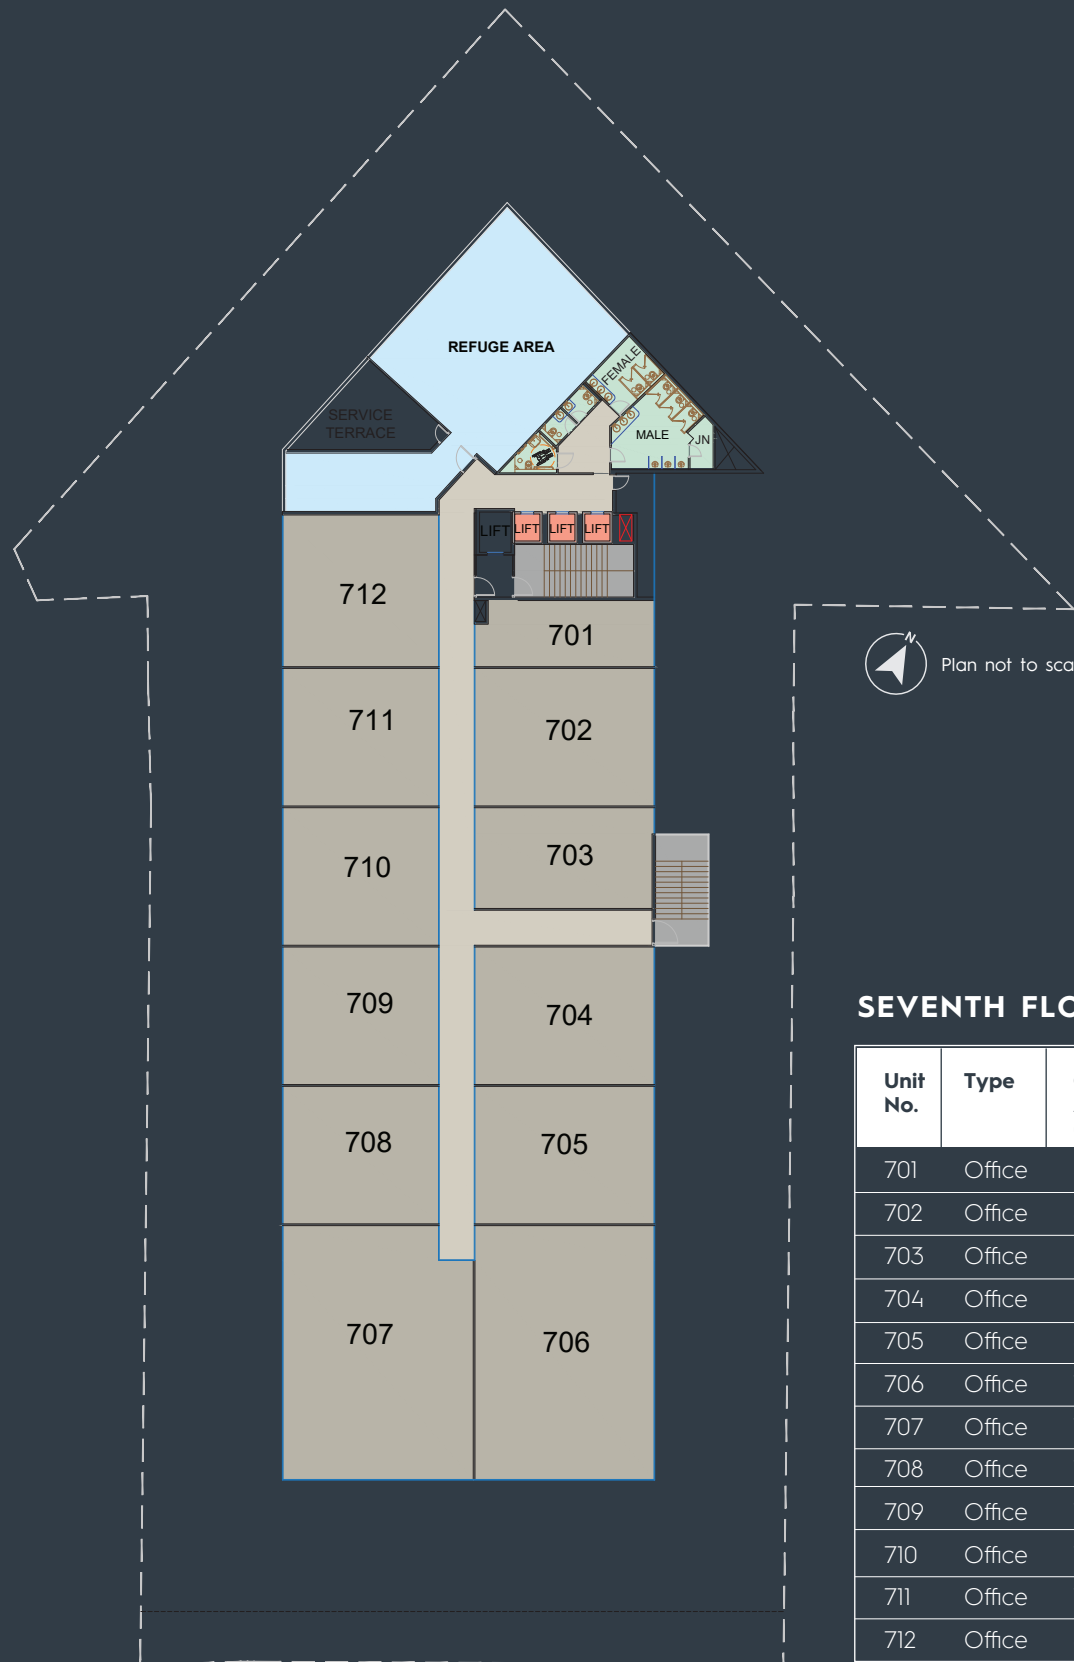

Plan not to scale.

SEVENTH FLOOR


Unit No.	Type	Carpet Area (sq.ft.)	Saleable Area (sq.ft.)
701	Office	412	556
702	Office	881	1189
703	Office	648	875
704	Office	881	1189
705	Office	881	1189
706	Office	1615	2180
707	Office	1674	2260
708	Office	766	1034
709	Office	766	1034
710	Office	766	1034
711	Office	766	1034
712	Office	838	1131



Plan not to scale.

EIGHTH FLOOR


Unit No.	Type	Carpet Area (sq.ft.)	Saleable Area (sq.ft.)
801	Office	412	556
802	Office	881	1189
803	Office	648	875
804	Office	881	1189
805	Office	881	1189
806	Office	1615	2180
807	Office	1674	2260
808	Office	766	1034
809	Office	766	1034
810	Office	766	1034
811	Office	766	1034
812	Office	606	818
812A	Office	592	799
814	Office	479	647
815	Office	718	969

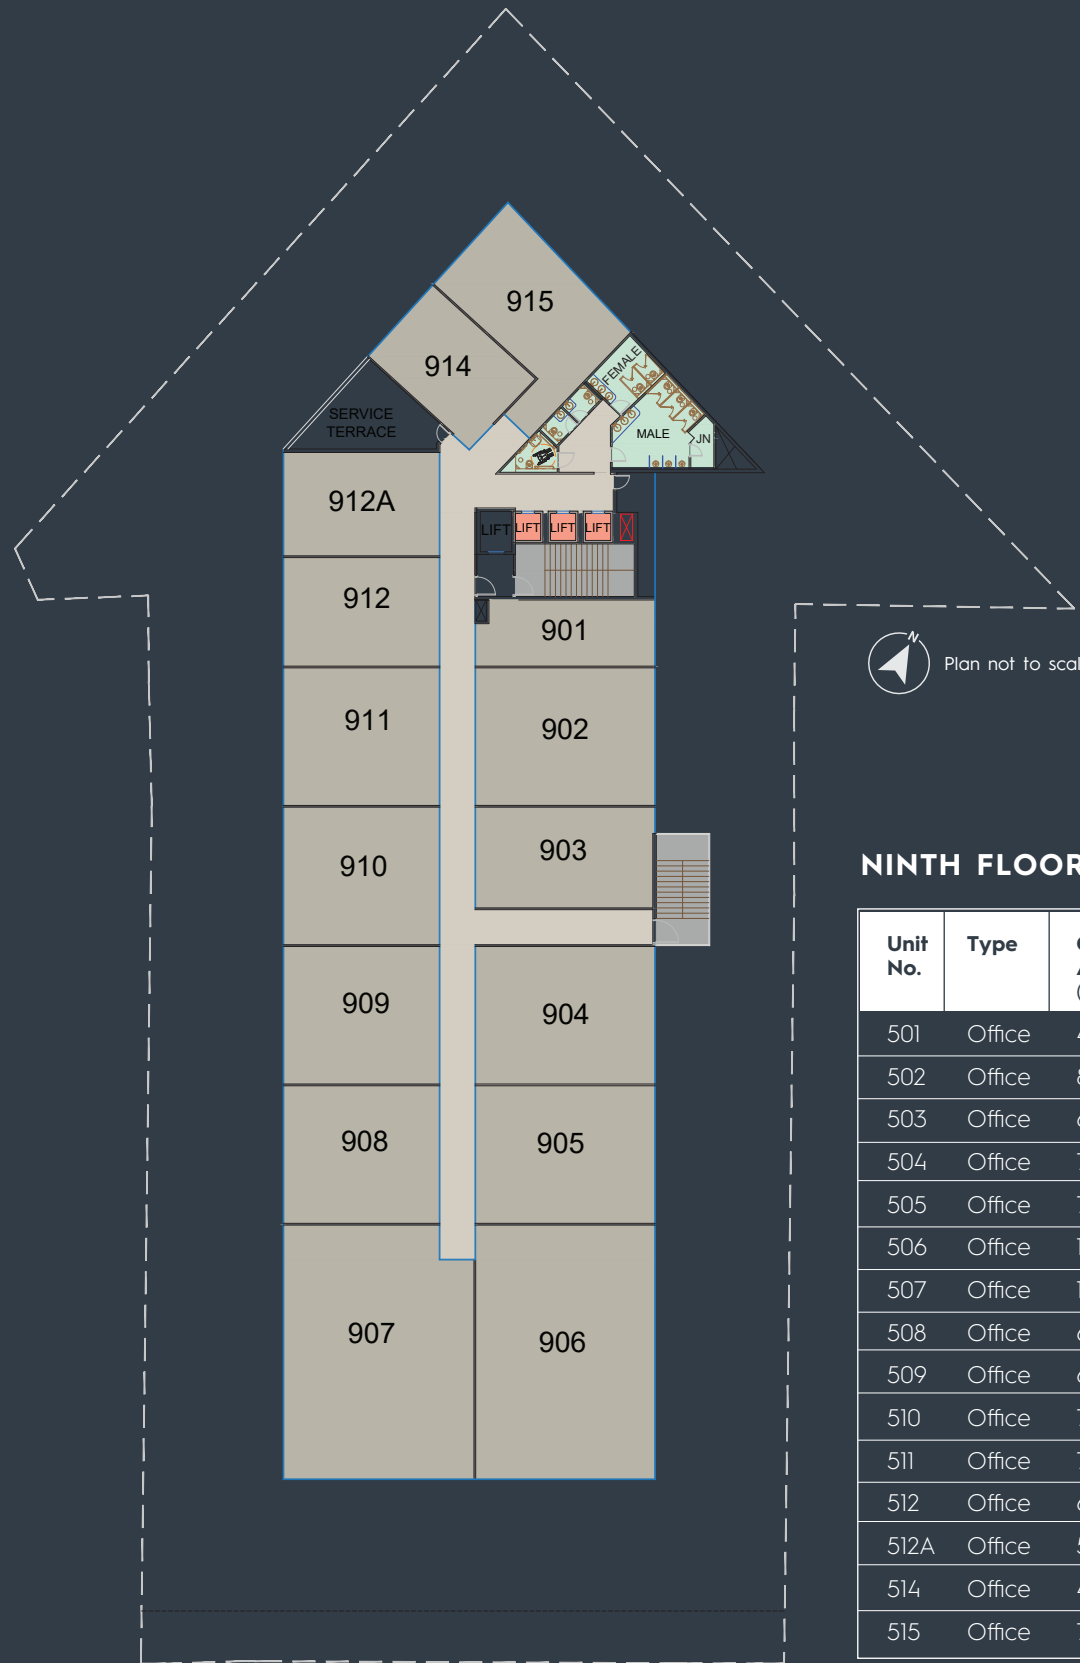

Plan not to scale.

NINTH FLOOR

Unit No.	Type	Carpet Area (sq.ft.)	Saleable Area (sq.ft.)
501	Office	412	556
502	Office	881	1189
503	Office	648	875
504	Office	753	1017
505	Office	753	1017
506	Office	1239	1673
507	Office	1286	1736
508	Office	638	861
509	Office	638	861
510	Office	766	1034
511	Office	766	1034
512	Office	606	818
512A	Office	592	799
514	Office	479	647
515	Office	718	969

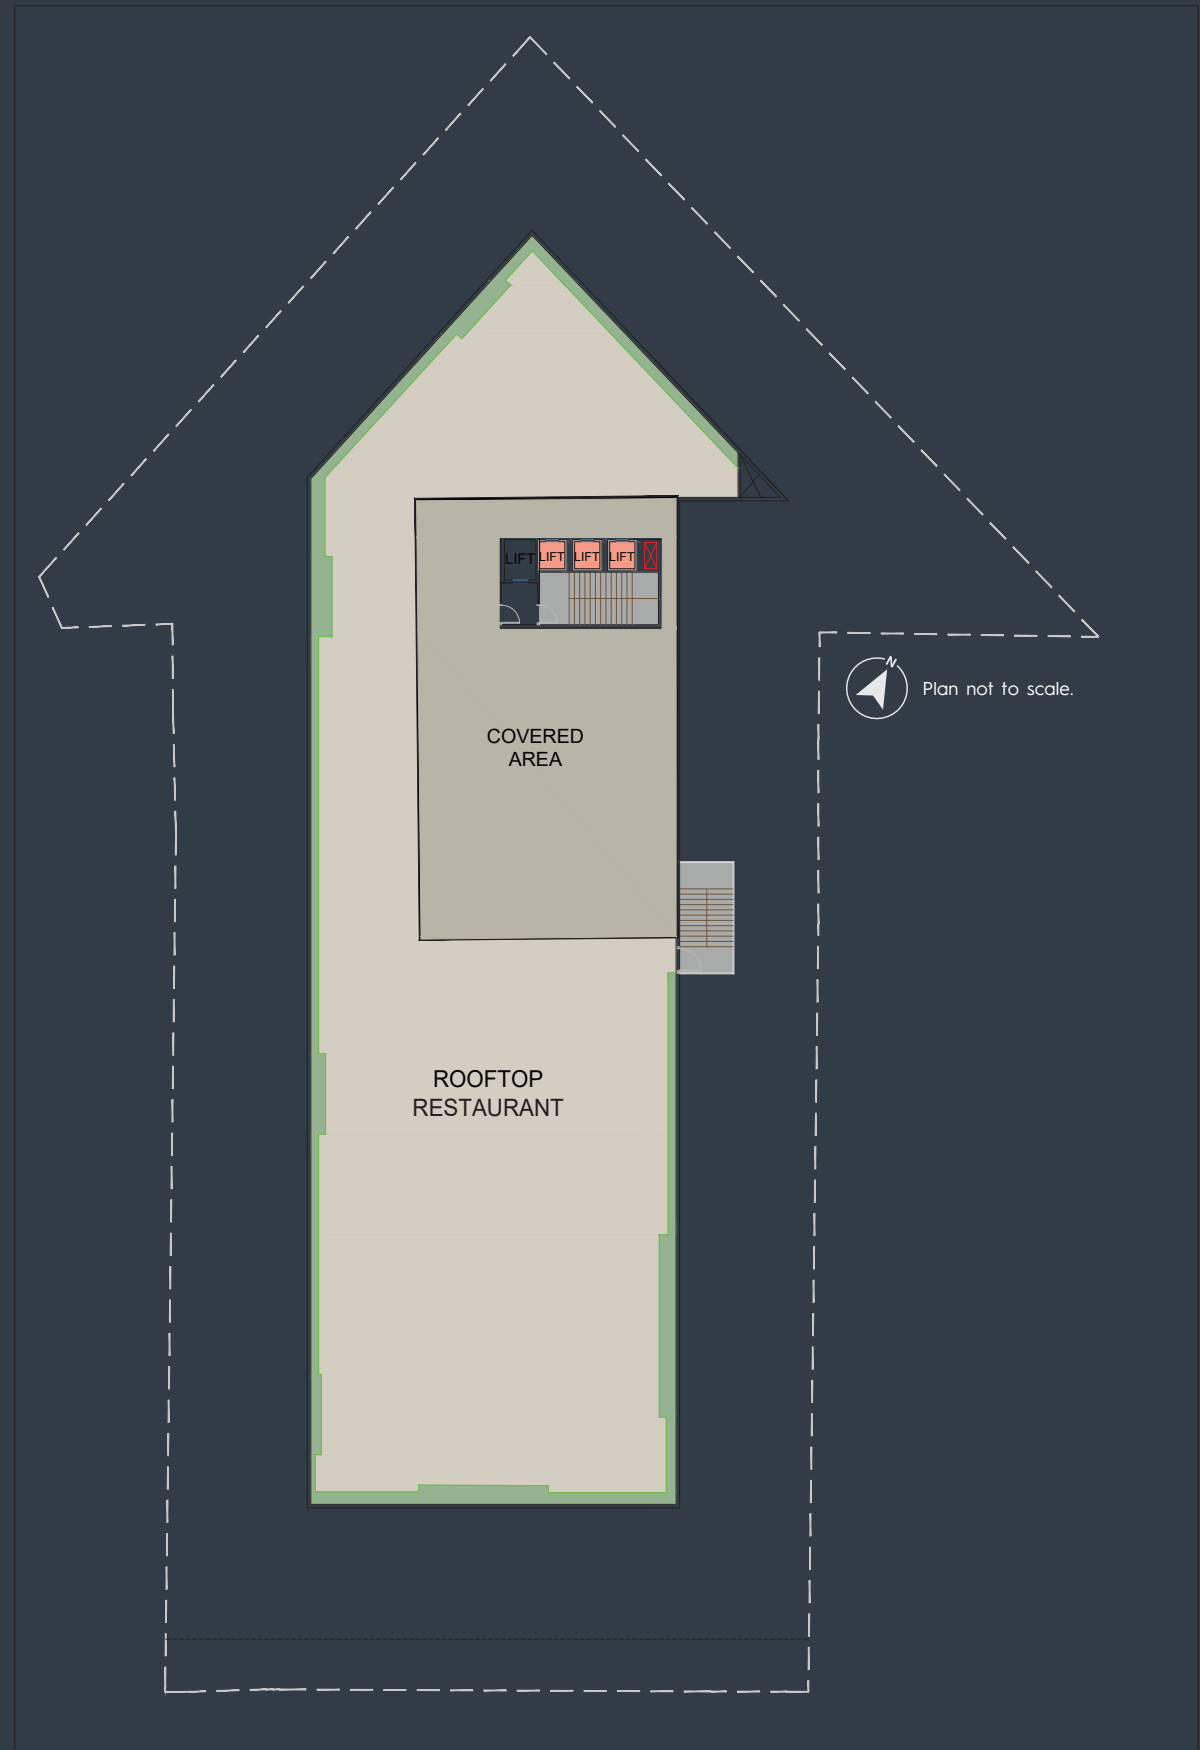

Plan not to scale.




Mr. Sushil Sani
OFFICE - HORIZON TOWER

“ Horizon Tower is a commercial paradise, right from planning to execution and the maintenance provided then after. We got what we were committed to. Everything here is very good and fabulous. ”



Mr. Alok Bhandari
RESIDENT - JEWEL OF INDIA

“ The team of Suncity is very good beside from it, the architecture is very well planned, it is fully ventilated and not at all congested. There are tower executive in each tower lobby, who is always ready to help. The security is very good, for once even if your door remains open, you feel safe and secured. ”

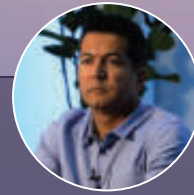

Mr. Alpesh Rawal
OFFICE - HORIZON TOWER

“ The location of the tower is wonderful, the proximity to the airport, the proximity to all the commercial landscapes is phenomenal here. It is one of the best looking towers in the entire city. I am very-very impressed with the quality of construction. ”



Mr. Rishabh Jain
OFFICE - HORIZON TOWER

“ I have been consistently impressed with the professionalism and the dedication demonstrated by the management team. The commitment to maintain the highest standard of services has truly set Horizon Tower apart from any other commercial property in Jaipur. ”



Mrs. Savitri Wadhvani
RESIDENT - JEWEL OF INDIA

“ Jewel of India is one of the best project in Jaipur. After moved to JOI, I am having a peaceful life because of the surroundings, safety, greenery and the environment. I feel very good at JOI and the kind of Experience I am having now, I will definitely recommend in our friends and relatives. ”




Mrs. Sgal dakania & Mrs. Manisha dakania
RESIDENT - JEWEL OF INDIA

“ We love the feature of massage room, it's good. We have used every feature be it library, cafe, pool and sauna everything and we enjoy each and every part of it. It's very beautiful and tidy. There is a word called elite, I call it elite. ”



Ms. Khushi Chawla
RESIDENT - PARIKRAMA

“ It is a dream come true to live in Suncity. It is a perfect place to live your whole dream. Suncity has each & every facility you just name it. Be it restaurants, be it green belt, small food joints, it has everything within. ”

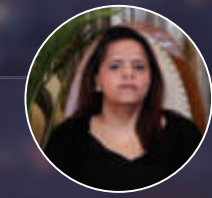


Mrs. Astima
RESIDENT - PARIKRAMA

“ The impeccable standard of living, the world-class infrastructure, mesmerizing lounge, everything is so well-maintained in Suncity, that we ultimately decided to buy a flat here that turned out to be our home. Fortunately, the staff here is excellent & courteous. ”

SUCCESS STORIES

Scan the QR code to review the Glory!



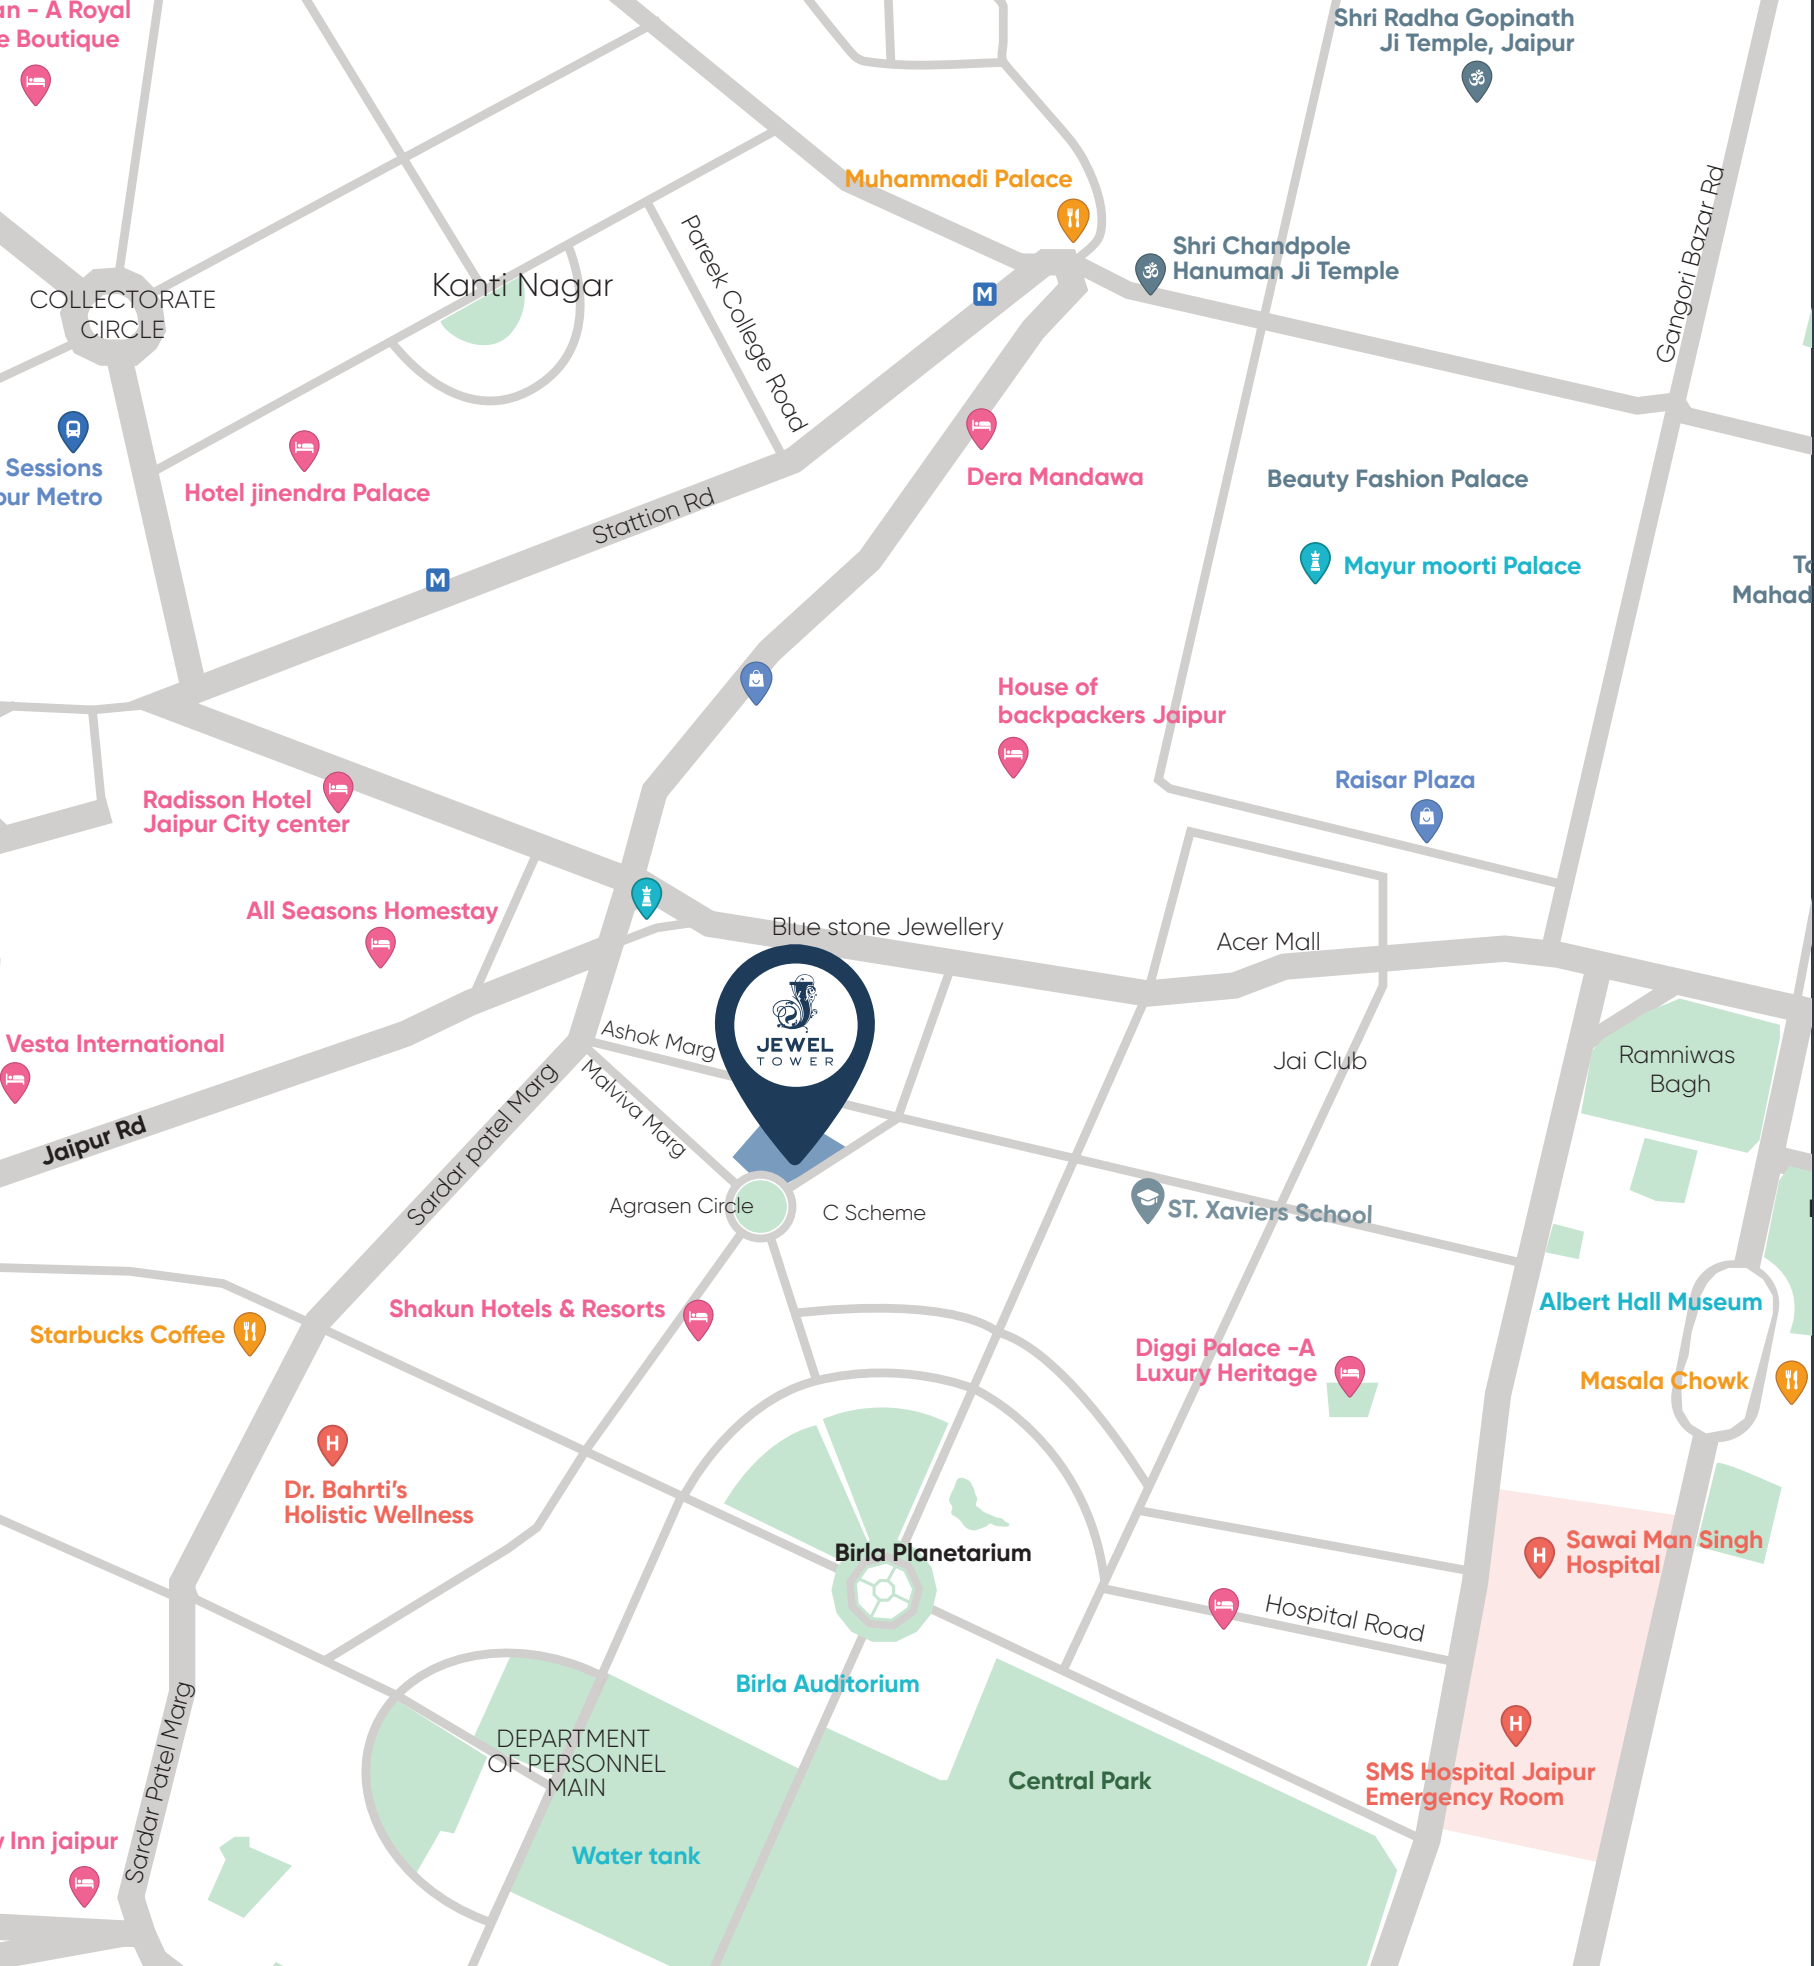

A location connecting lavish comfort

A centrally enriched location in lush greens surrounded by top-notch social emplacements within the boundaries. Relish your zen in the uncontaminated surroundings and experience the delight of being in pure form. Withhold the pride of living in the area circumferenced by ravishing placements.

Marked its victory in the commercial world!



HORIZON TOWER

Curated with top-notch brands



many more to join!





Majestically delivered



Jewel of India



JAIPUR

Suncity Jaipur




JAIPUR

Triton Mall



JAIPUR

Horizon Tower

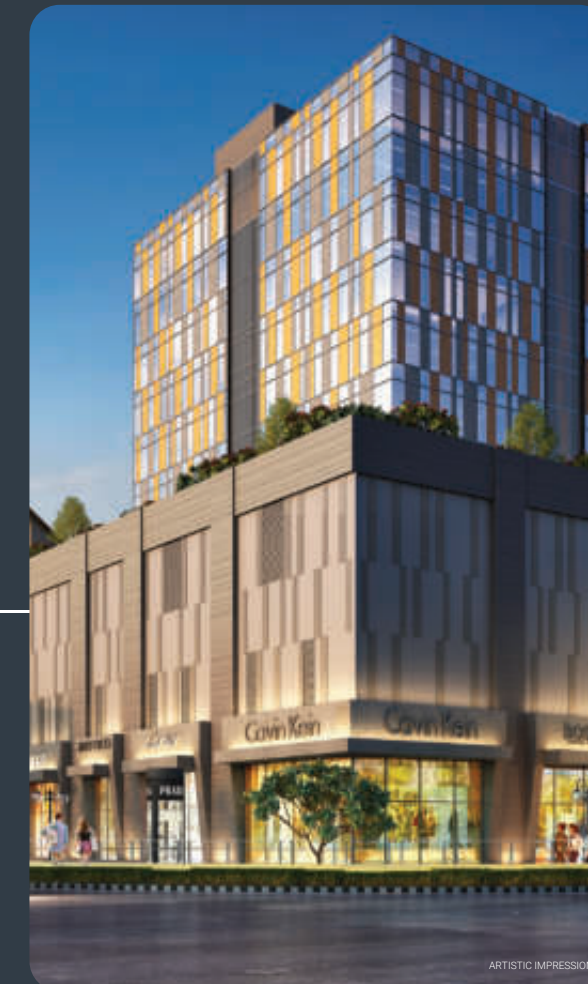

JAIPUR



The Genius Behind the Marvel

Suncity Projects proudly aligns with the pinnacle of excellence, joining forces with NM Corp to craft an architectural masterpiece that stands as a testament to brilliance. The ethereal design epitomizes the genius behind its creation a tapestry woven by the unparalleled expertise of The Nikita Mehta. A luminary in her field, The Nikita Mehta, a revered architect, spearheaded the monumental **Jio World Centre** project for Reliance Industries, a testament to her exceptional prowess. Her name echoes across the highest echelons of architectural acclaim, adorned with a plethora of industry accolades. With 14 years of experience illuminating multidimensional projects worldwide, Suncity embraces the pinnacle of architectural finesse in every stroke of her design.

Nikita Mehta
(Founder - NM Corp)





FOOTPRINTS IN INDIA

UNTIL 2023

DELHI

VASANT SQUARE MALL DELHI
CROSSRIVER MALL DELHI

BADDI

SUNCITY BADDI

SOLAN

SUNCITY SOLAN HILLS

PANCHKULA

SUNCITY PARIKRAMA

VRINDAVAN

SUNCITY ANANTAM

REWARI

SUNCITY REWARI

ROHTAK

SUNCITY ROHTAK
SUNCITY HEIGHTS

KAITHAL

SUNCITY KAITHAL

INDORE

SUNCITY VISTARA

JAIPUR

SUNCITY JAIPUR
TRITON MALL
JEWEL OF INDIA
HORIZON TOWER

GURUGRAM

SUNCITY TOWNSHIP
TIME TOWER
TRADE TOWER
SUCCESS TOWER
BUSINESS TOWER
LA LAGUNE
ESSEL TOWERS
AVENUE 102
AVENUE 76
PLATINUM TOWERS
SUNCITY VATSAL VALLEY
SUNCITY SCHOOL
SUNCITY SCHOOL 45



2 LACS

TRUST OF PEOPLE



1 CR. SQ. MTR

OF TIMELY DELIVERY



14 CITIES

IMPRINTS



30+ YEARS

OF LEGACY



30+ PROJECTS

OF EXPERIENCE

